


THE NE 1/4 OF SEC 5 AND THE NW 1/4 OF SEC 4, TWN 20 NORTH, RG 5 E
PIERCE COUNTY, WASHINGTON

PUBLIC IMPROVEMENTS

PERMIT # _____
 COUNTY ENGINEER _____ DATE _____
 PIERCE COUNTY ORDINANCE NUMBER _____
 1. CONTACT _____ THE AREA INSPECTOR, AT 253-798-_____, TO COORDINATE THE PRE-CONSTRUCTION MEETING AND COUNTY INSPECTIONS. PRE-CONSTRUCTION MEETING SHALL BE REQUESTED AT LEAST 48-HOURS IN ADVANCE OF THE START OF CONSTRUCTION.
 2. APPOINT A CERTIFIED EROSION AND SEDIMENT CONTROL LEAD WHO SHALL BE PROVIDED A COPY OF THE SWPPP, EROSION CONTROL PLAN & INSPECTION SCHEDULE.
 3. FAILURE TO OBTAIN REQUIRED INSPECTIONS MAY ENDANGER OR DELAY PROJECT APPROVAL.
 4. ALL WORK IN THE PUBLIC RIGHT-OF-WAY REQUIRES A GENERAL RIGHT-OF-WAY PERMIT FROM PIERCE COUNTY PLANNING AND PUBLIC WORKS.

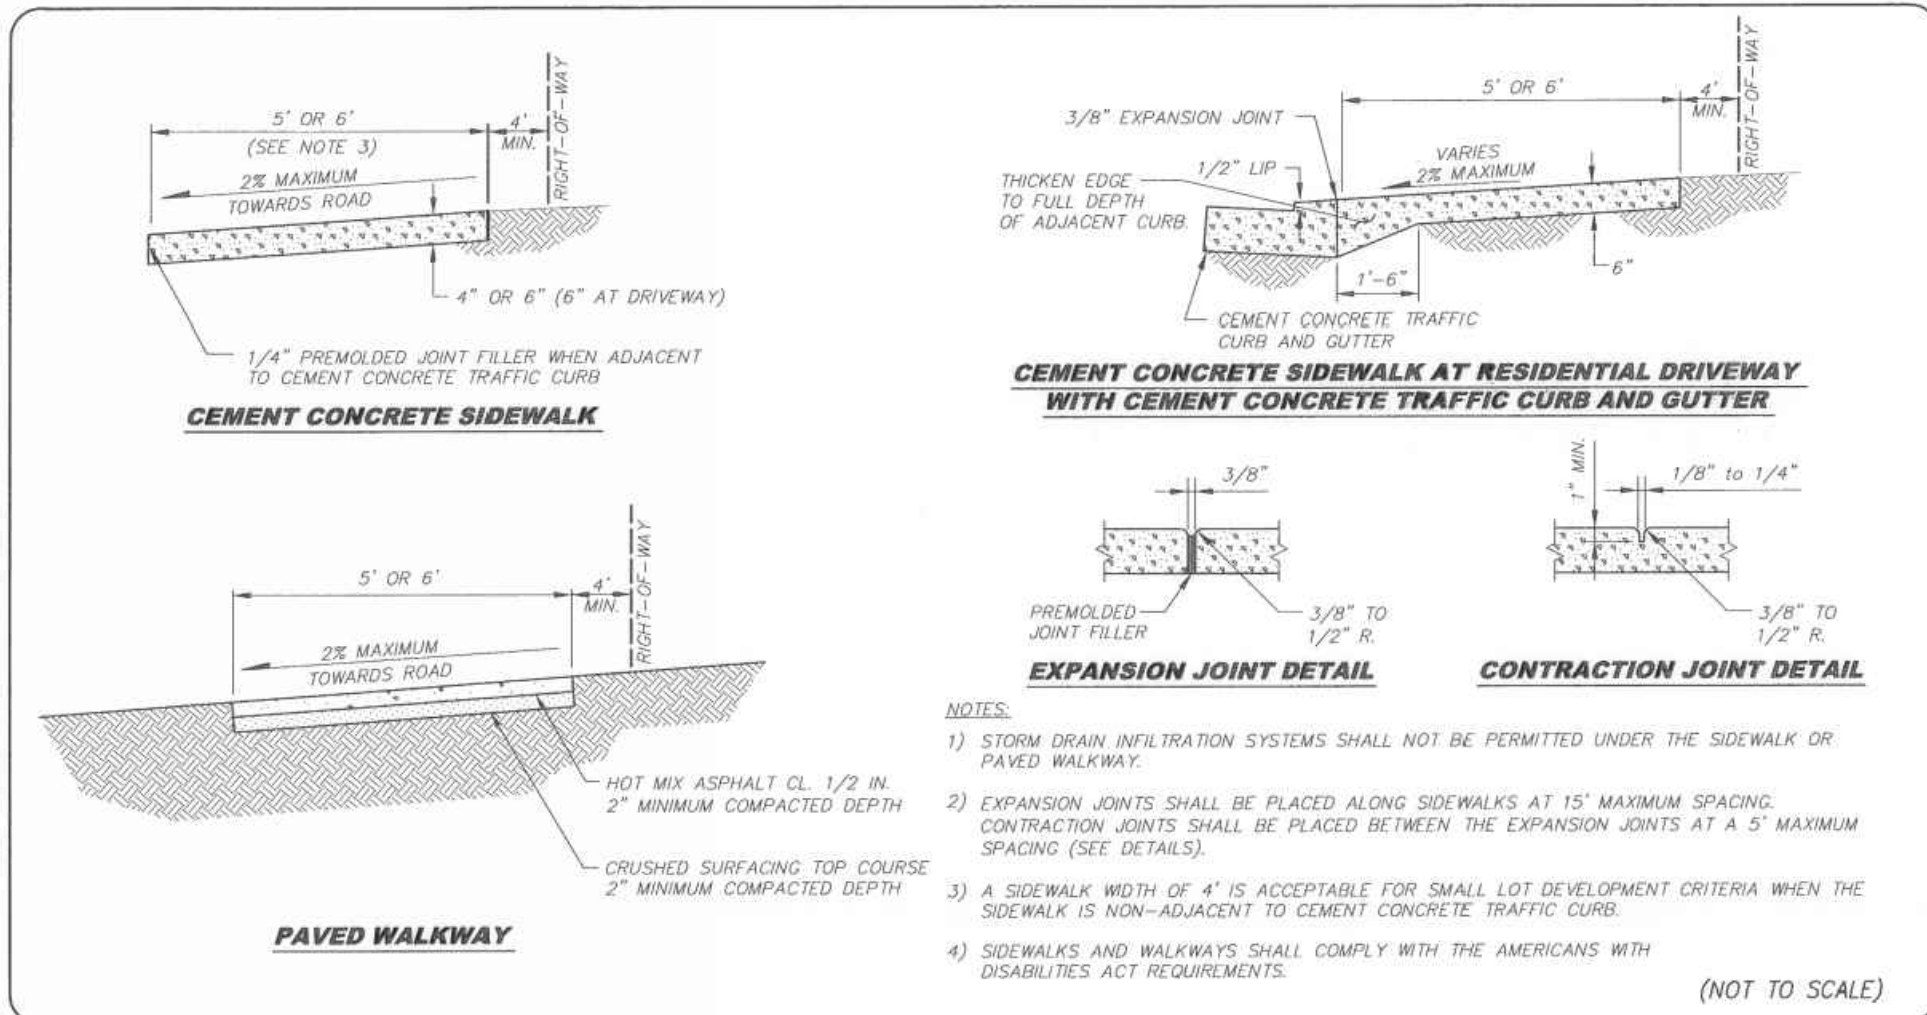


Pierce County
Public Works and Utilities
Office of the County Engineer
Tacoma Mall Office Building
4301 South Pine Street, Suite 446
Tacoma, Washington 98409-7207
An APWA Accredited Agency

BRIAN D. STACY, P.E.
COUNTY ENGINEER
Office of the County Engineer

CEMENT CONCRETE SIDEWALK AND PAVED WALKWAY
PC.F7.1

1 CEMENT CONCRETE SIDEWALK AND PAVED WALKWAY
NOT TO SCALE

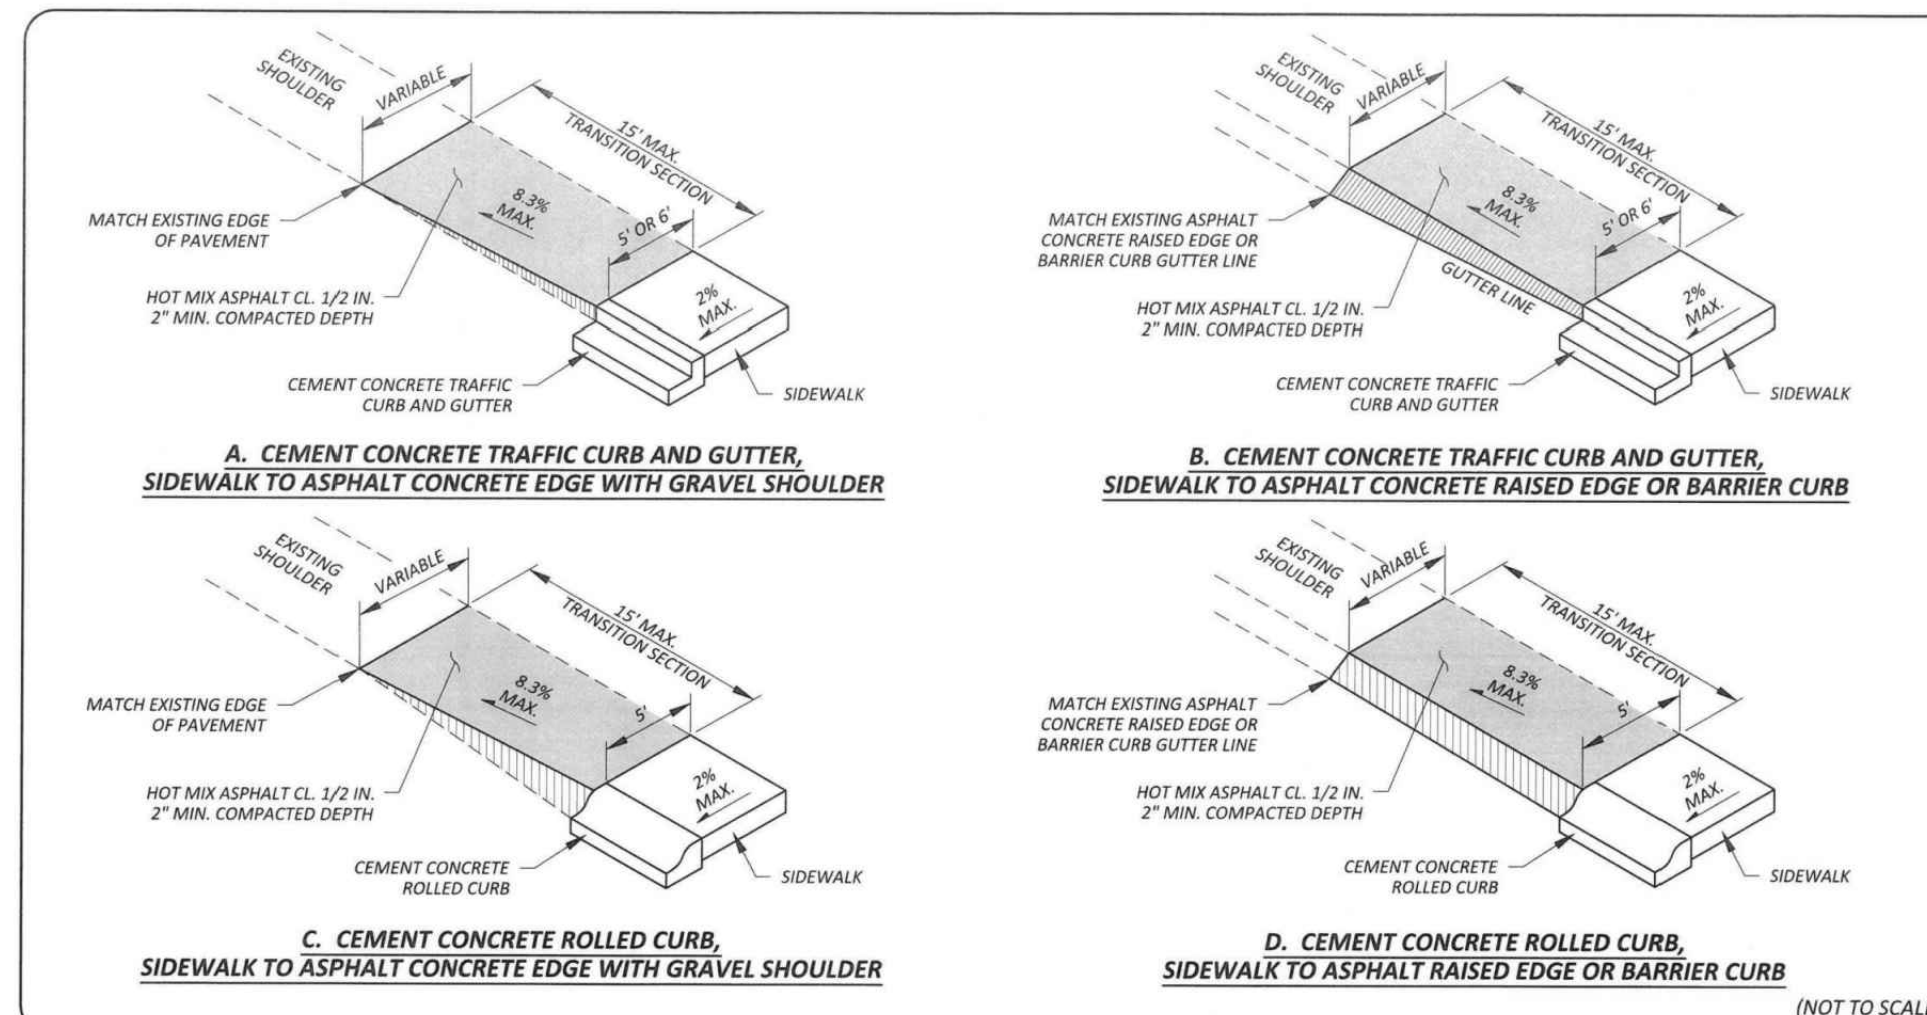


Pierce County
Public Works
Office of the County Engineer
Tacoma Mall Office Building
4301 South Pine Street, Suite 628
Tacoma, Washington 98409-7207
An APWA Accredited Agency

BRIAN D. STACY, P.E.
COUNTY ENGINEER
Office of the County Engineer

CURB TRANSITIONS SHEET 1 OF 2
PC.F8.2

3 CURB TRANSITIONS (1 OF 2)
NOT TO SCALE

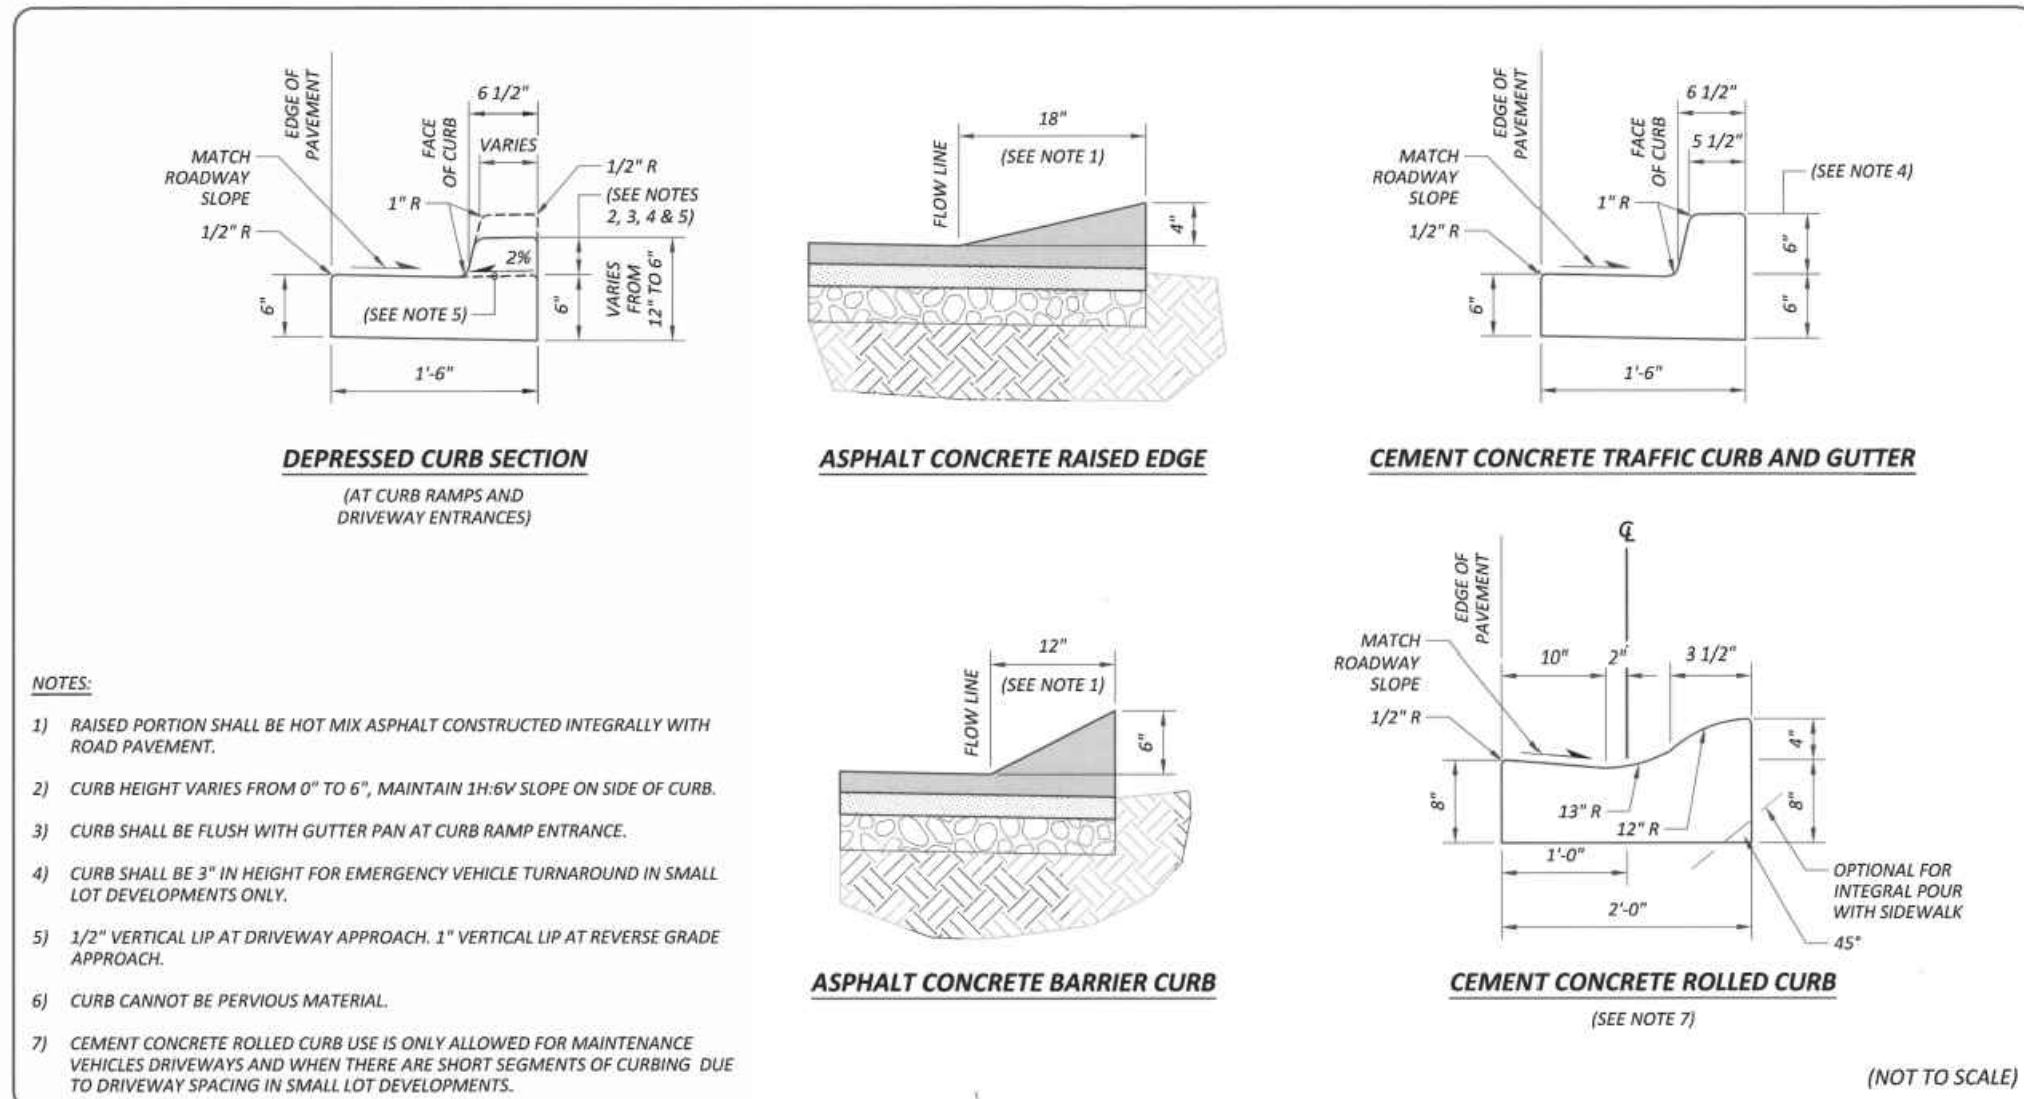


Pierce County
Planning & Public Works
Office of the County Engineer

BRIAN D. STACY, P.E.
COUNTY ENGINEER
Office of the County Engineer

CURB DETAILS
STANDARD DRAWING PC.F8.1

2 CURB DETAILS
NOT TO SCALE

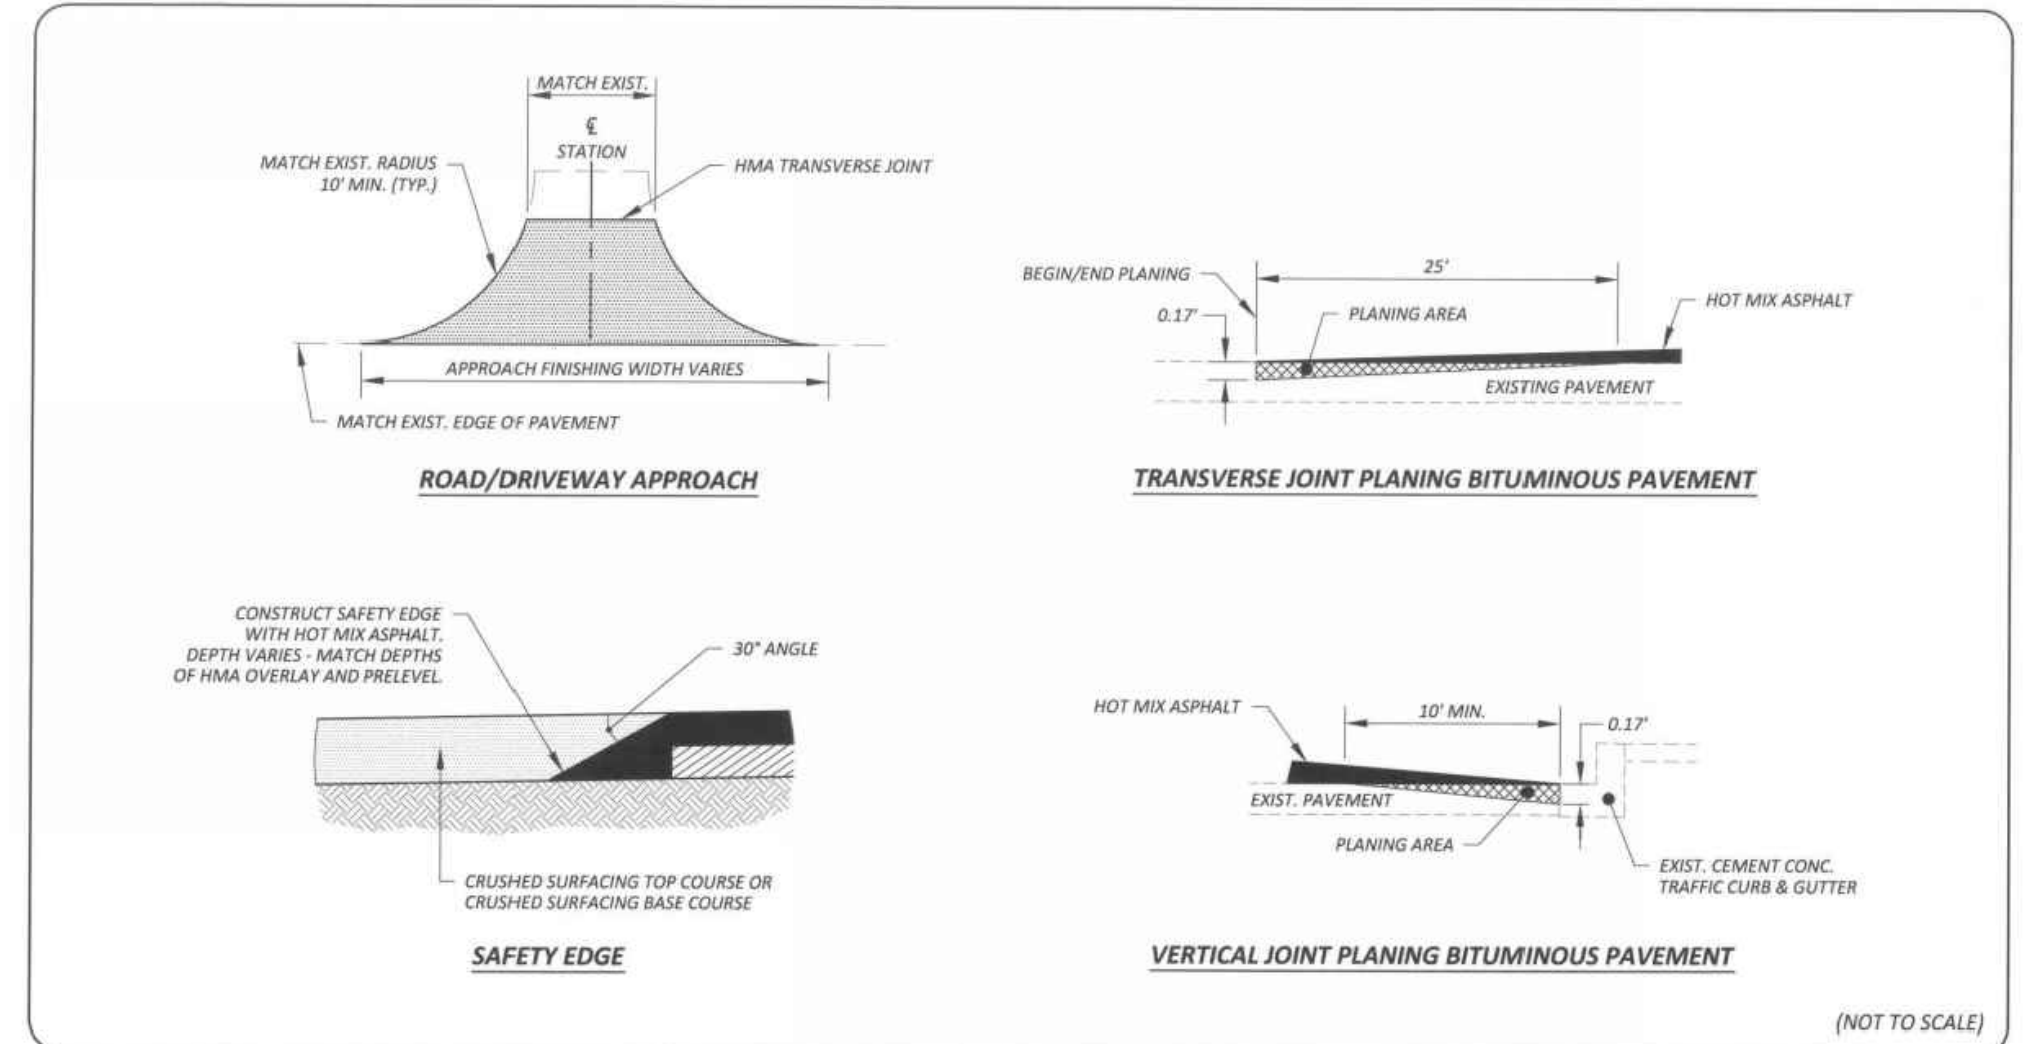

Pierce County
Public Works
Office of the County Engineer
Tacoma Mall Office Building
4301 South Pine Street, Suite 628
Tacoma, Washington 98409-7207
An APWA Accredited Agency

BRIAN D. STACY, P.E.
COUNTY ENGINEER
Office of the County Engineer

PLANING / OVERLAY DETAILS
PC.A10.3

4 PLANING - OVERLAY DETAIL
NOT TO SCALE

Project Title: _____

Owner: _____

Job No. _____

Issue Set & Date: _____

Revisions: _____

Sheet Title: _____

Designed by: _____ Drawn by: _____ Checked by: _____

Sheet No. _____

